

ARCHITECTURAL RECORD DRAWINGS

WEINTRAUB BUILDING

207 W JEFFERSON ST. BLOOMINGTON, ILLINOIS

INDEX TO DRAWINGS

ARCHITECTURAL

RD1	EXISTING BASEMENT FLOOR PLAN
RD2	EXISTING FIRST FLOOR PLAN
RD3	EXISTING SECOND FLOOR PLAN
RD4	EXISTING THIRD FLOOR PLAN

PROJECT NUMBER
PROJECT ISSUE DATE

SAA20001




SCHARNETTASSOCIATES.COM PHONE 309.828.4055
118 W. WASHINGTON ST. BLOOMINGTON IL 61701



EXISTING BASEMENT FLOOR PLAN

SCALE: 1/4" = 1'-0"




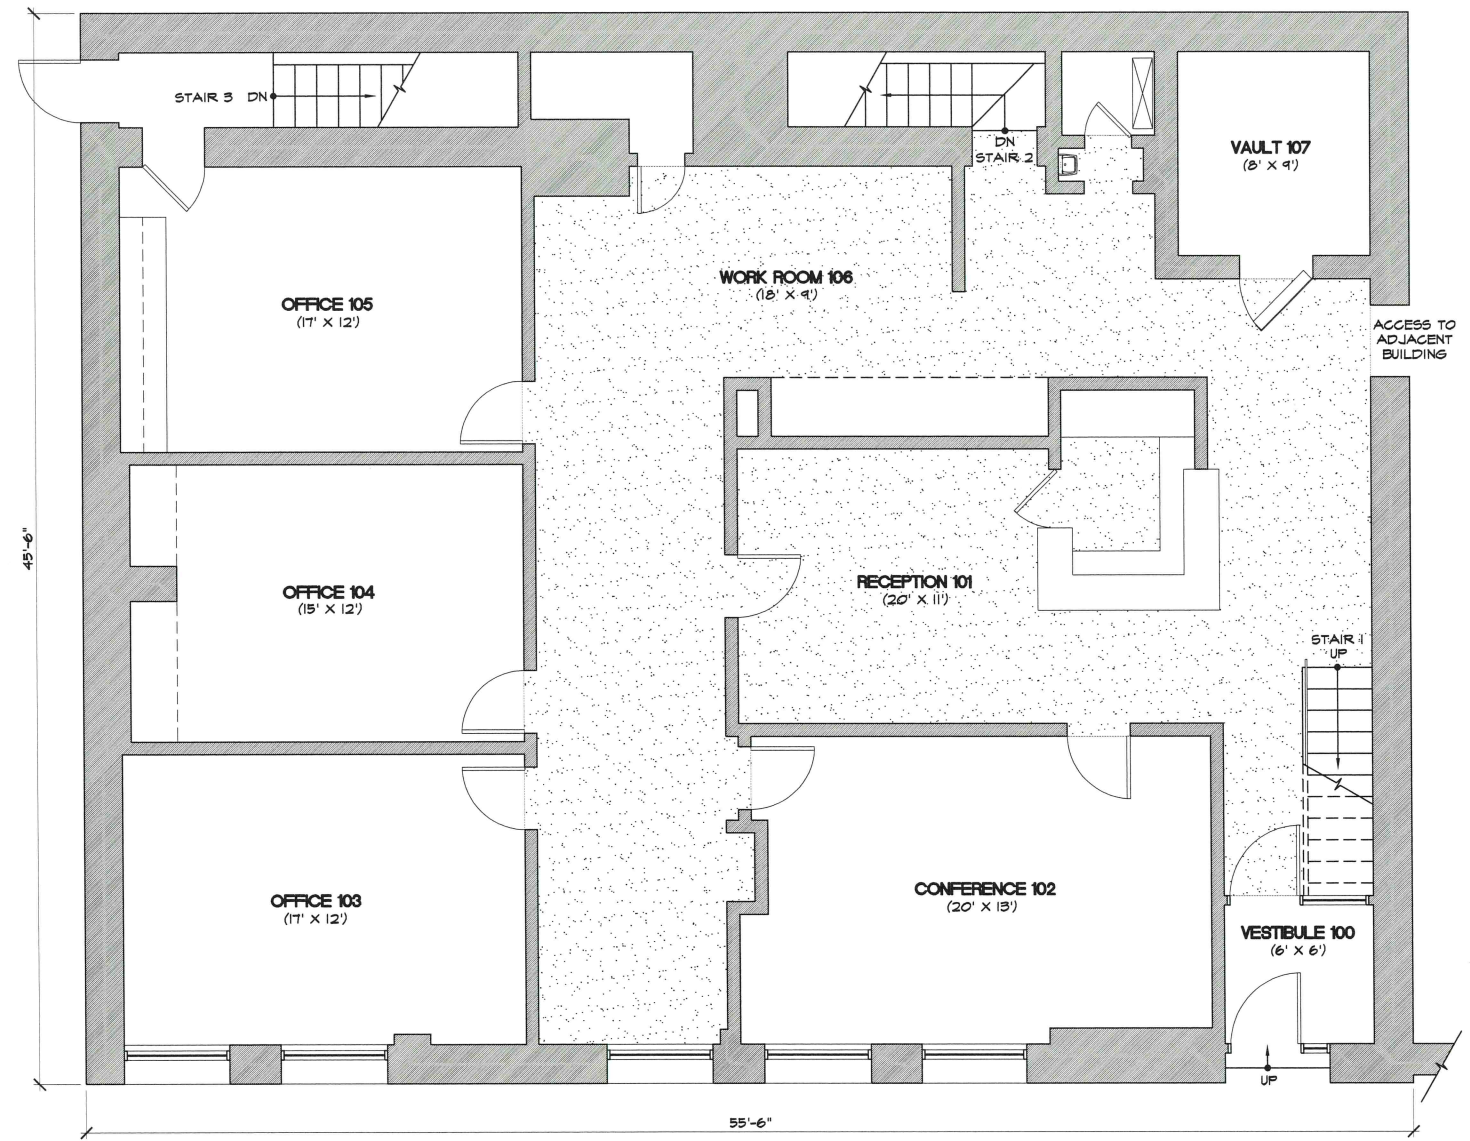

EXISTING FIRST FLOOR PLAN

SCALE: 1/4" = 1'-0"




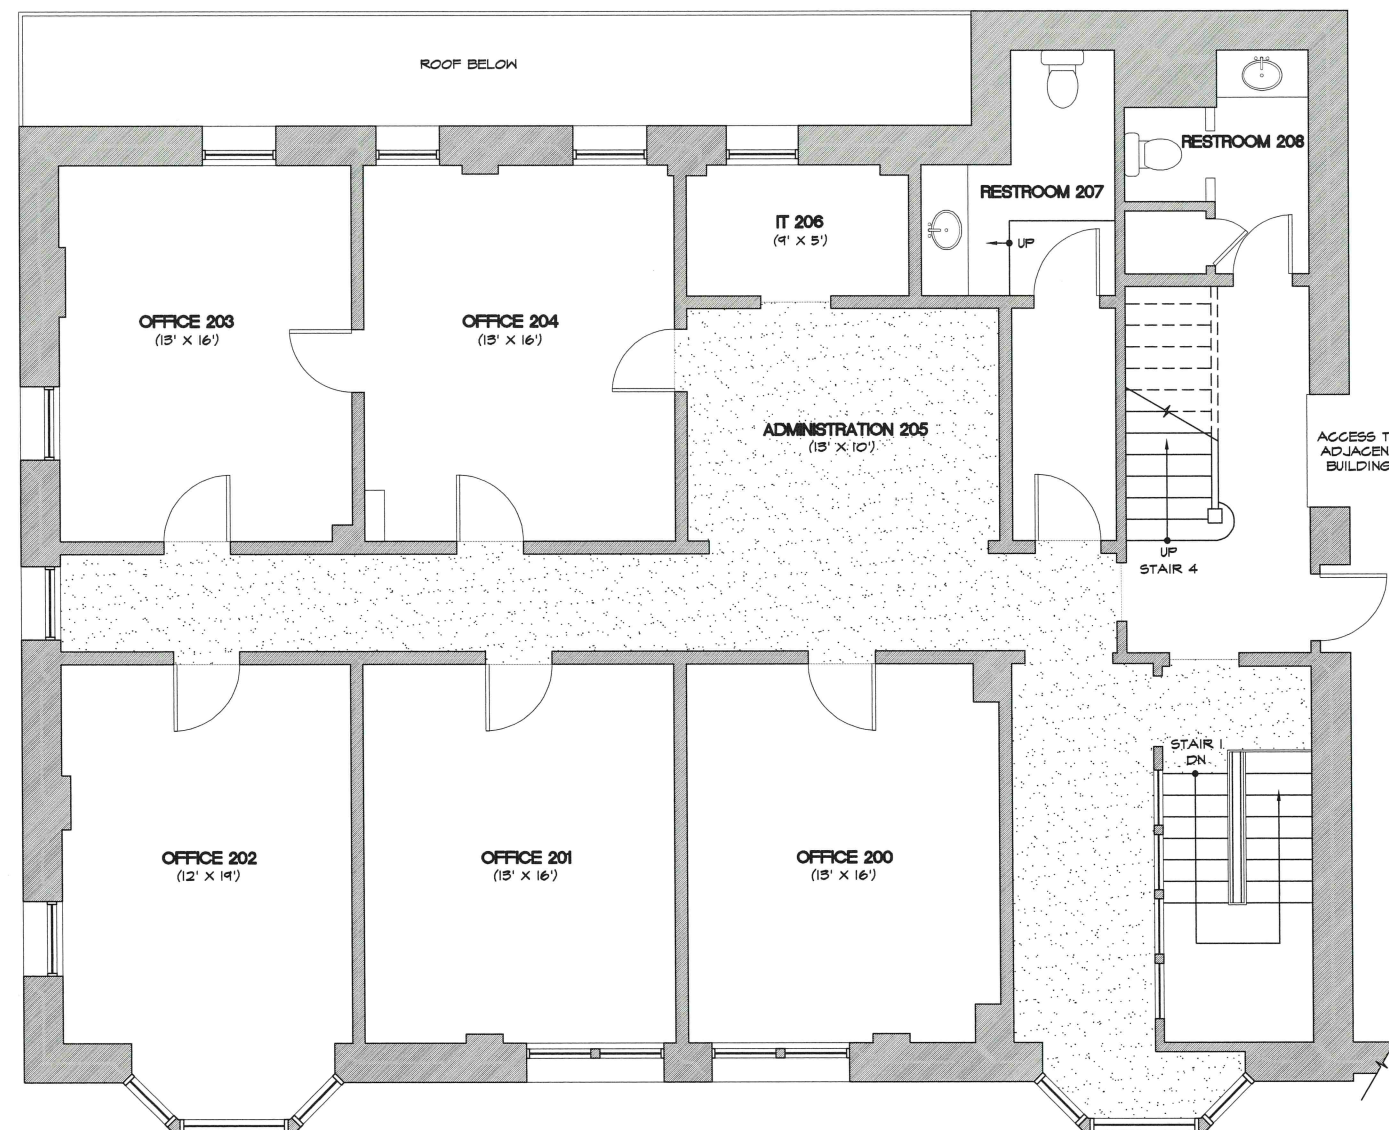

EXISTING SECOND FLOOR PLAN

SCALE: 1/4" = 1'-0"



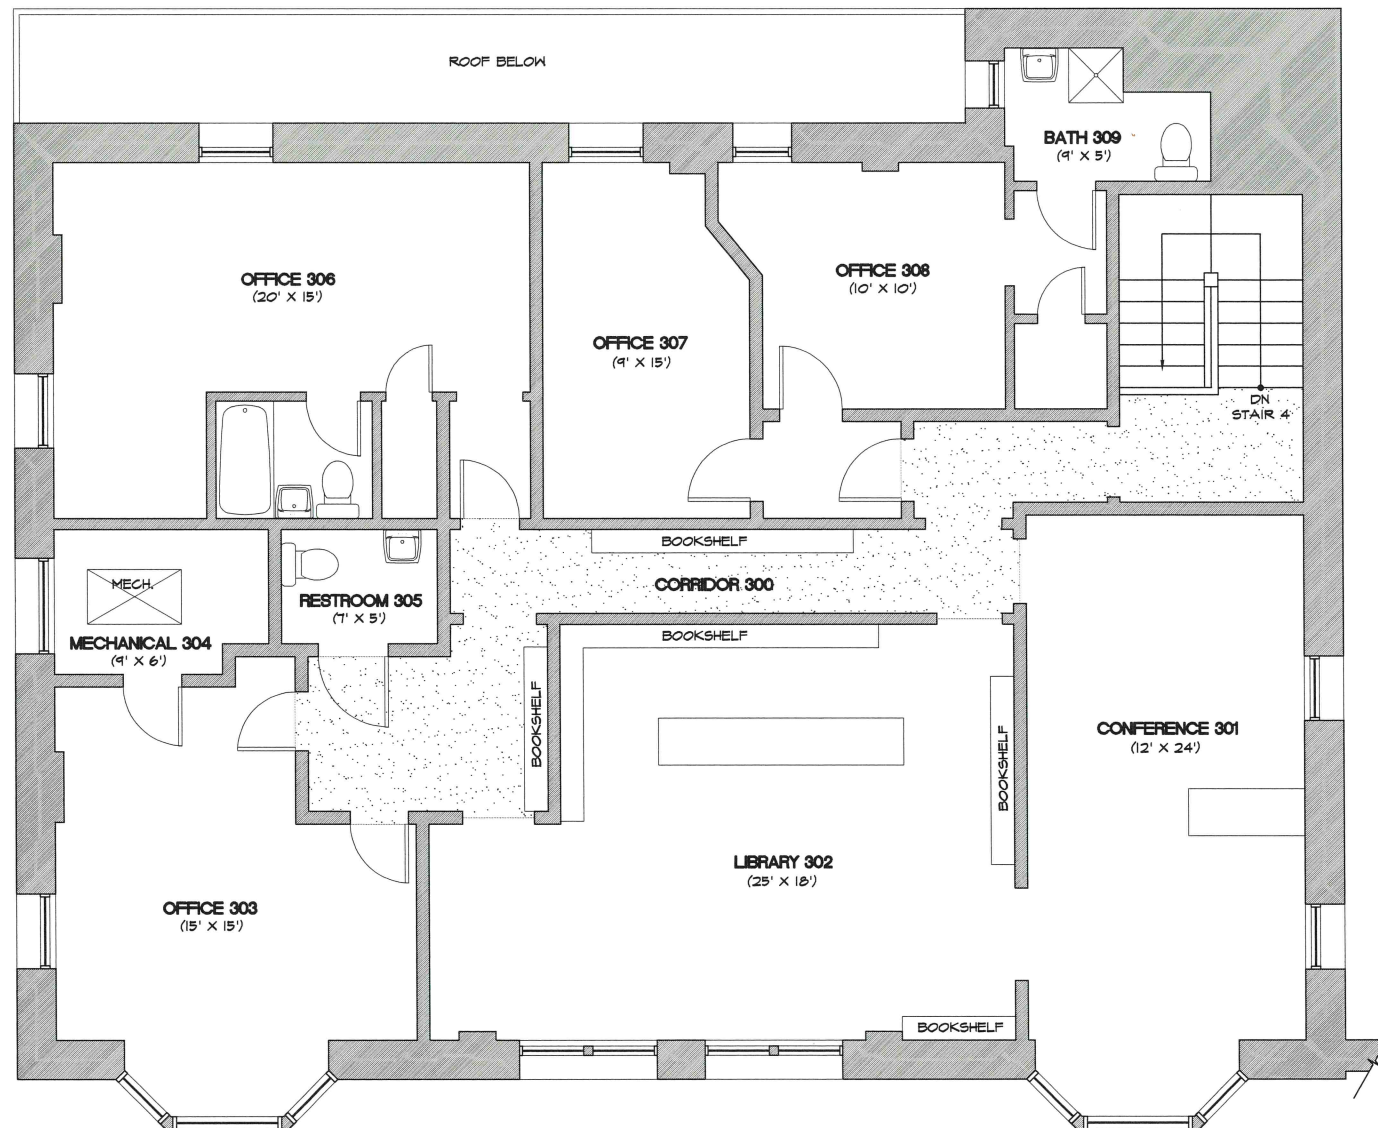

EXISTING THIRD FLOOR PLAN

SCALE: 1/4" = 1'-0"



PRELIMINARY - NOT FOR CONSTRUCTION

NOTE: THIS IS A SCHEMATIC DESIGN DRAWING PREPARED FOR CONCEPTUAL PURPOSES ONLY. ALL EXISTING CONSTRUCTION AS WELL AS NEW CONSTRUCTION SHOWN SHOULD BE CONSIDERED AS ASSUMED PRIOR TO COMPLETION OF THE SCHEMATIC DESIGN AND DESIGN DEVELOPMENT PHASES OF THIS PROJECT. ADDITIONAL SERVICES WILL BE REQUIRED TO VERIFY UTILITIES PROVIDED TO THE SITE, LEGAL EASEMENTS, AND ANY OTHER SITE OR BUILDING CONDITION THAT MAY IMPOSE ADDITIONAL DESIGN LIMITATIONS AND DEVELOPMENT POTENTIAL. THESE DRAWINGS, INCLUDING THOSE IN ELECTRONIC FORM, PREPARED BY THE ARCHITECT ARE INSTRUMENTS OF SERVICE FOR USE SOLELY WITH RESPECT TO THIS PROJECT. THE ARCHITECT SHALL BE DEEMED THE AUTHOR AND OWNER OF THE DRAWINGS AND RETAIN ALL RESERVED RIGHTS, INCLUDING COPYRIGHTS. NO REPRODUCTION OF THESE DRAWINGS MAY BE MADE WITHOUT PRIOR DOCUMENTED APPROVAL BY THE ARCHITECT.